



8 7 6 5 4 3 2 1

Front Elevation

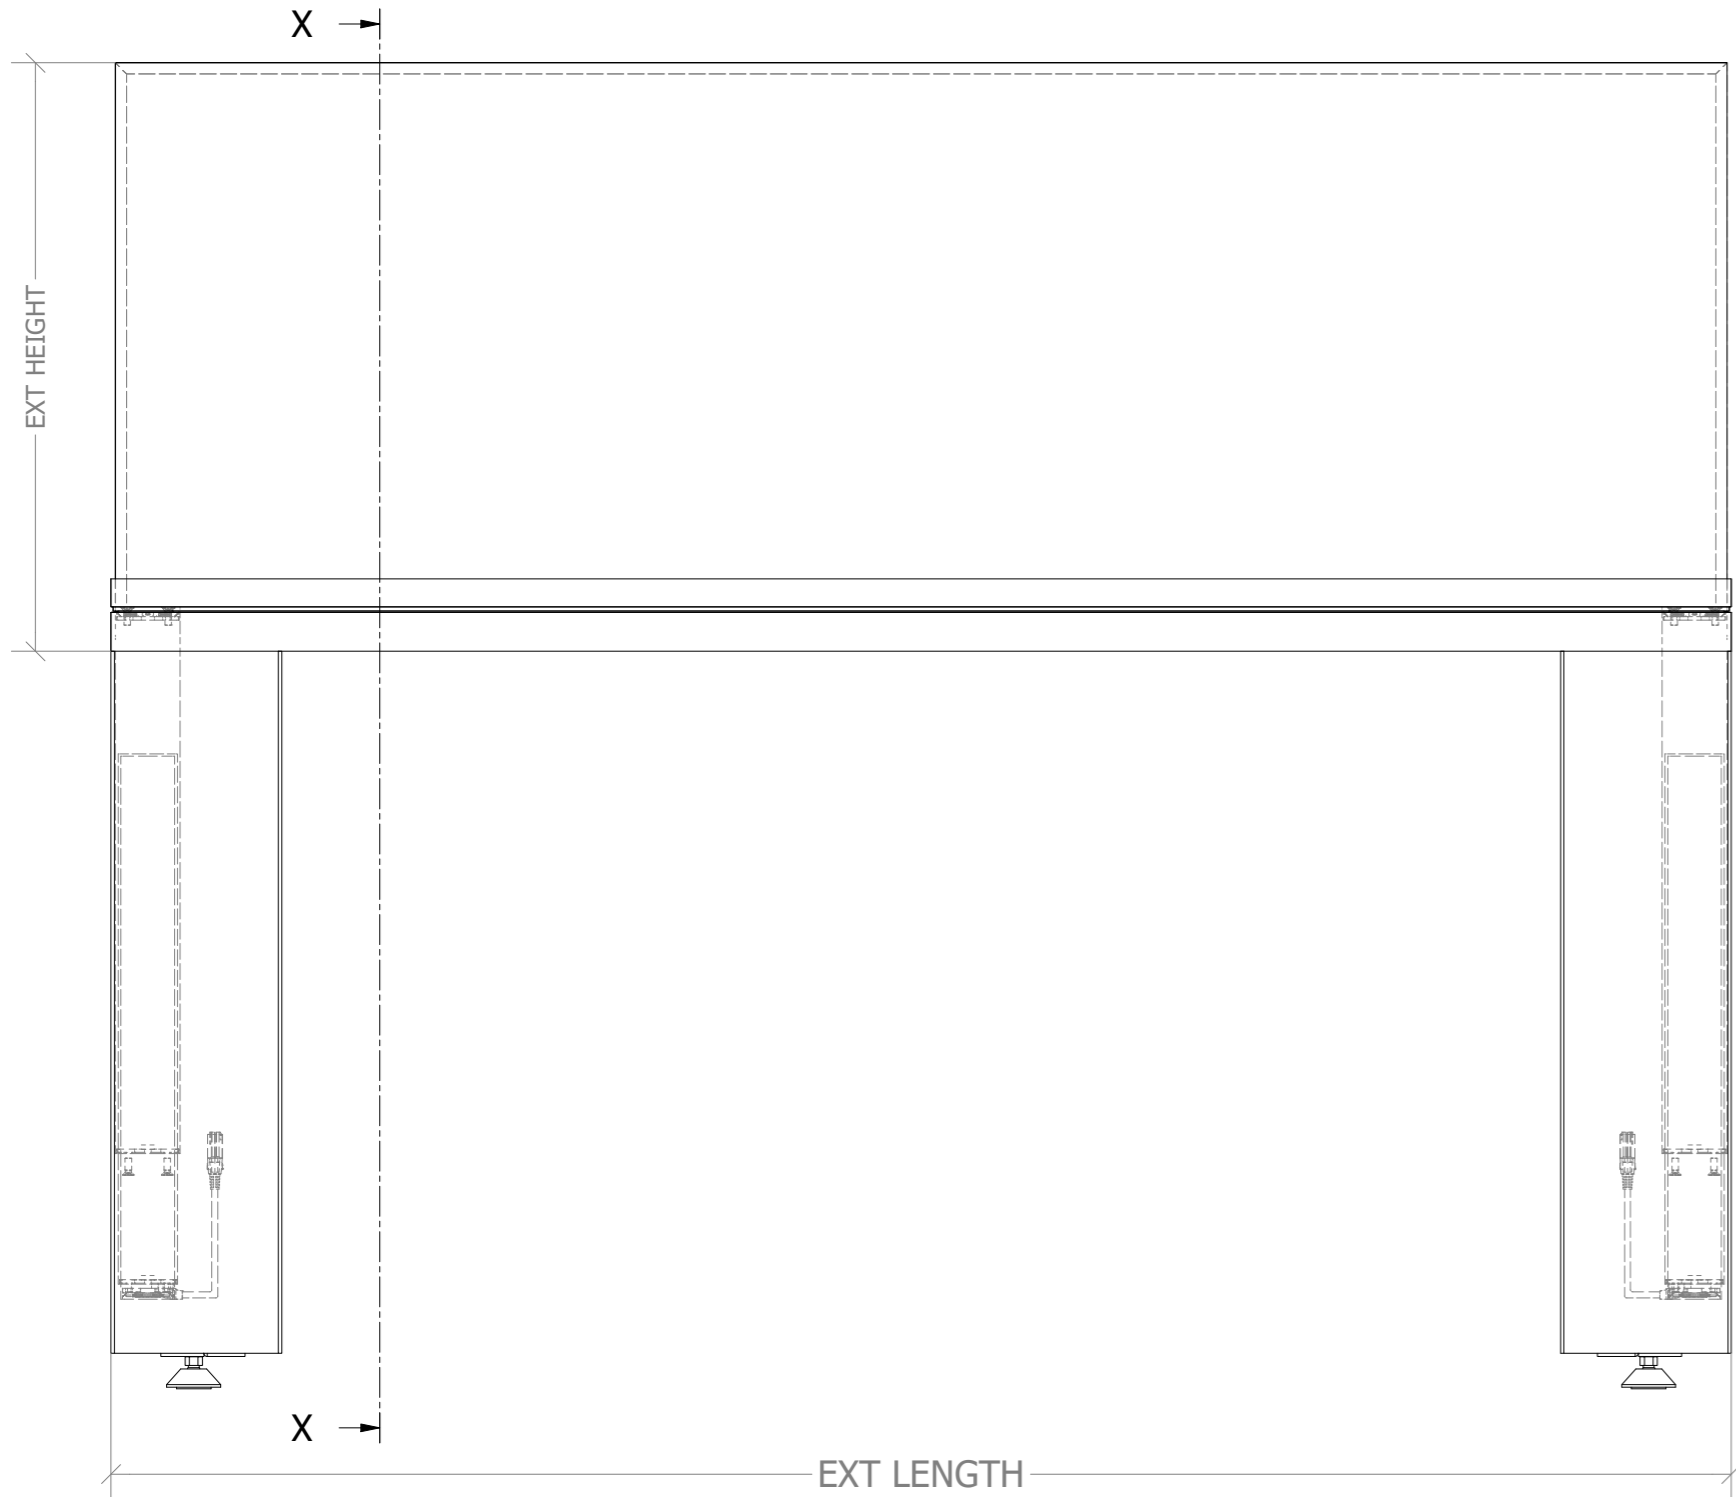

X-X

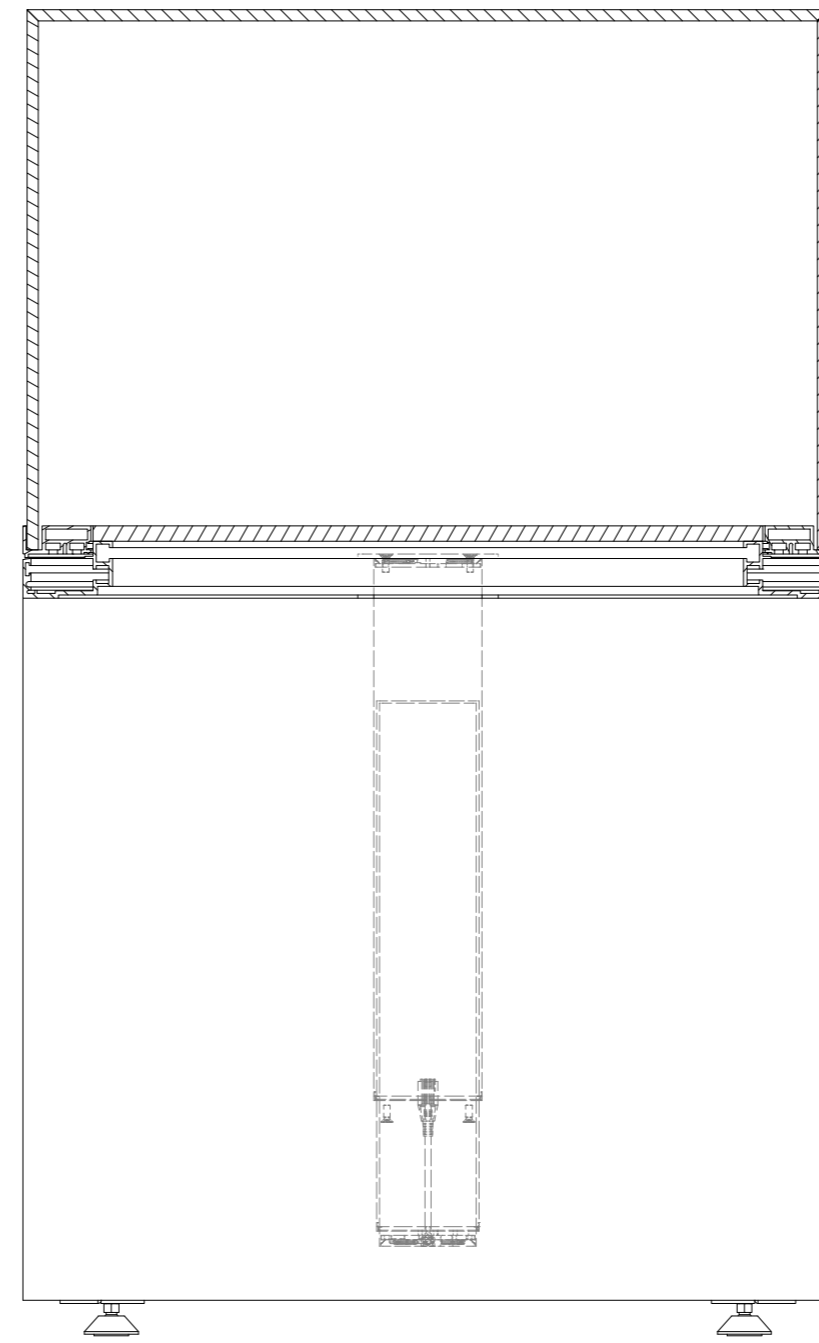


TASHCO PROPRIETARY AVELON VEL SHOWCASE SYSTEM


- FULLY CUSTOMISABLE IN SIZE
- UV PROTECTIVE LOW IRON LAMINATED MUSEUM GRADE GLASS
- MUSEUM GRADE SILICON SEALS LIMITING THE AIR EXCHANGE RATE
- VERTICAL ELECTRIC LIFT WITH NEARLY 360 DEGREE ACCESS
- SPECIALLY EXTRUDED ALUMINIUM SECTIONS WITH LOW VOC PAINT OR POWDER COAT FINISH
- SHOWCASE CAN BE TOP MOUNTED OR INSERT MOUNTED INTO A PLINTH
- LED LOW VOLTAGE LIGHTING AVAILABLE

EXT LENGTH


Plan

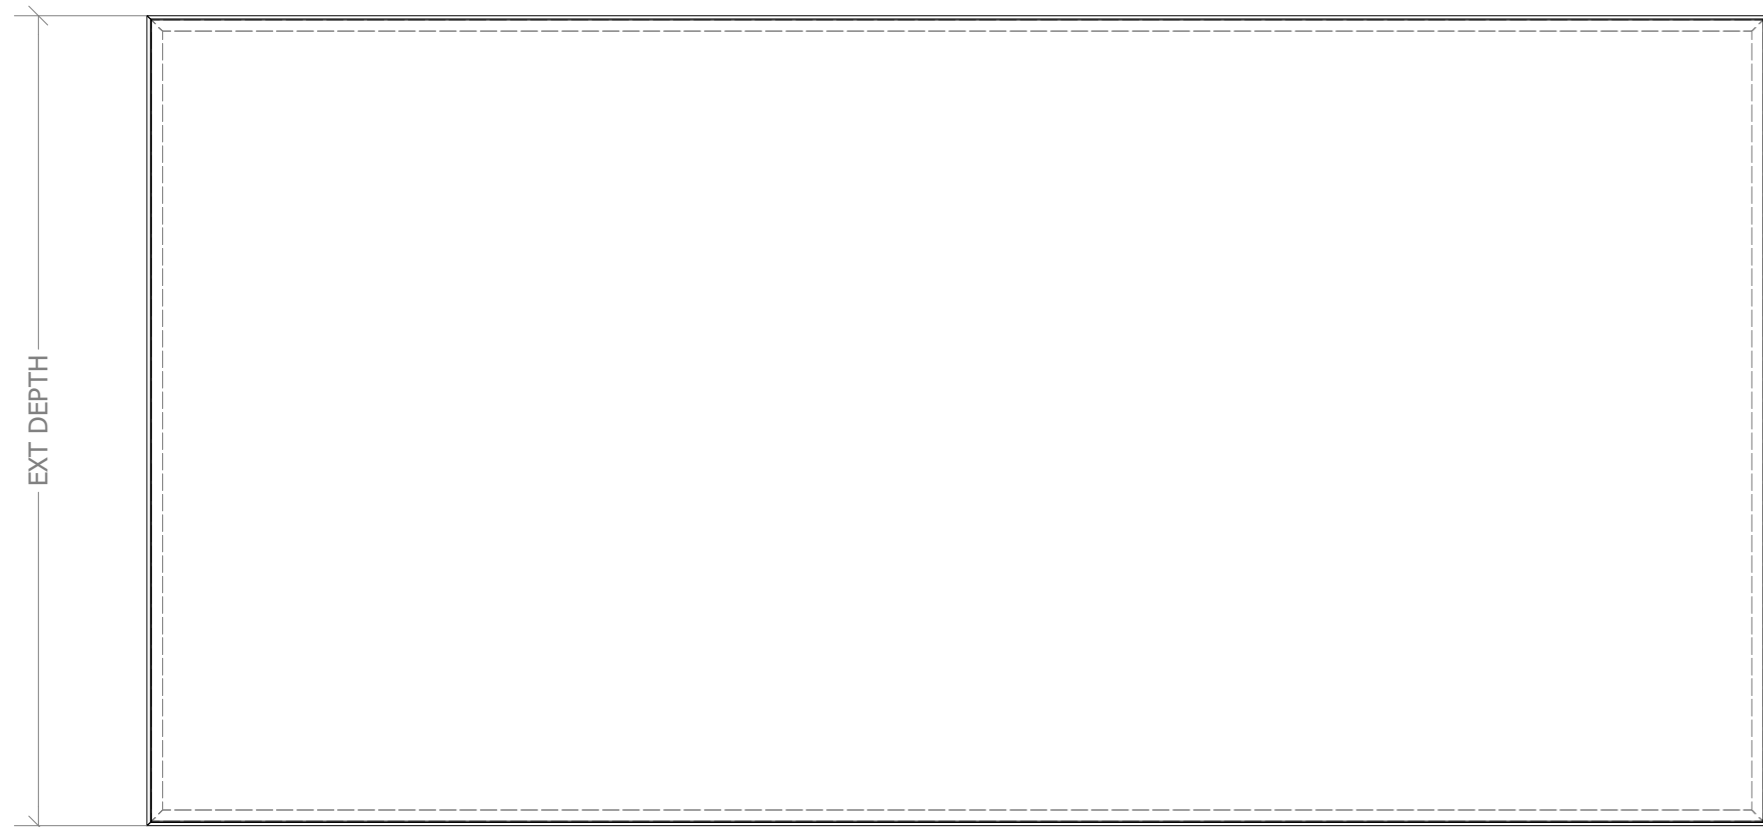

3D Perspectives

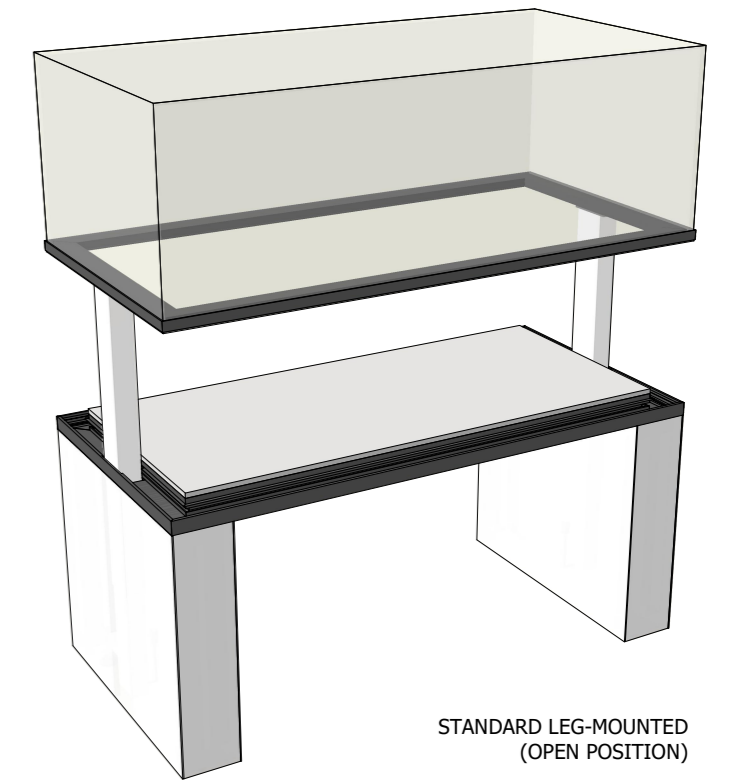

STANDARD LEG-MOUNTED (OPEN POSITION)

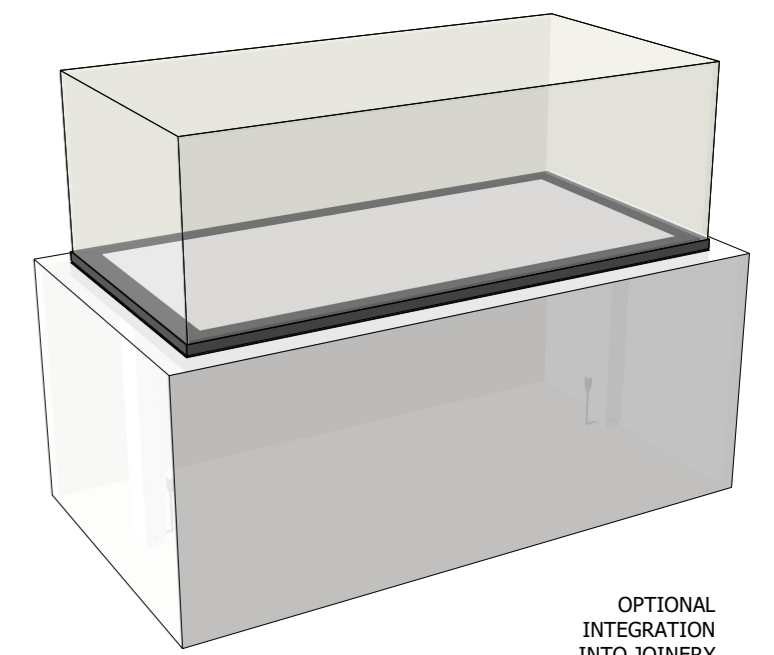

OPTIONAL INTEGRATION INTO JOINERY

| | | | | |
|---|-------------------------|----------------------------|------------|------------|
| Client | Project | Status | Revision | Date |
| - | Tashco Showcase Systems | - | - | 15/01/2024 |
| Show Works 1-11 Bellevue Crescent Preston VIC 3072 Phone 03 9416 9611 E Mail info@showworks.com.au Web www.showworks.com.au | | Title Avelon VEL System | | |
| Drawn by | Checked by | Job number | Sheet Size | Sheet |
| mm | jrm | - | A2 | 1 / 1 |

This drawing is property of Show Works and shall not be copied or modified in part or in whole without authorization.