



8 7 6 5 4 3 2 1

Front Elevation

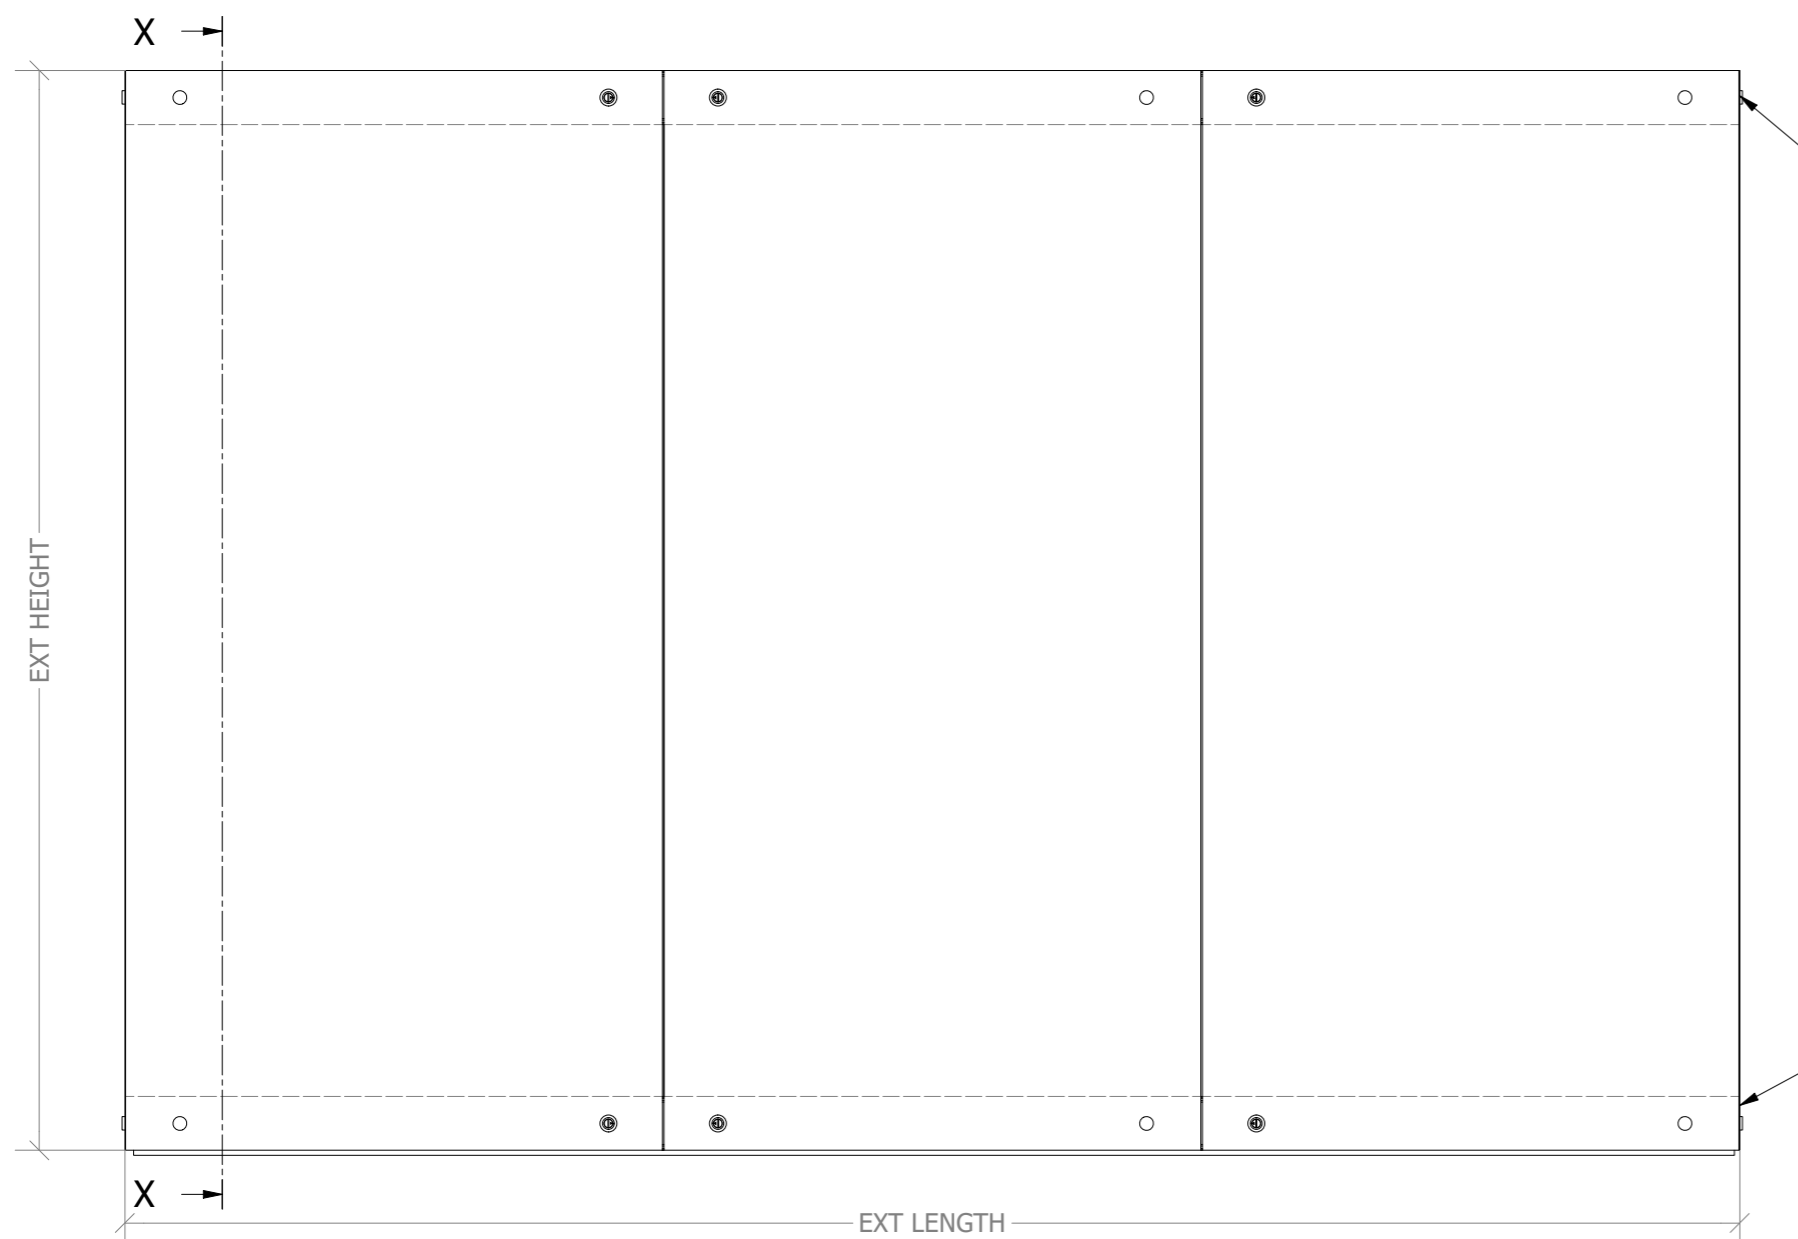

PAINTED SECTION OF FULL HEIGHT GLASS PANEL


X-X

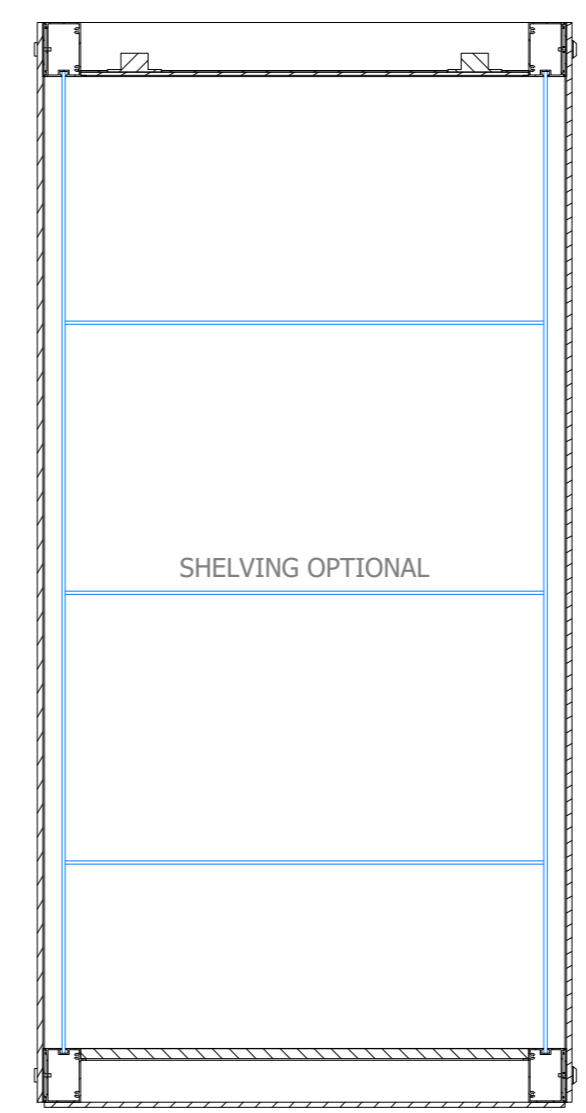

SHELVING OPTIONAL


**TASHCO PROPRIETARY TETRAS SHOWCASE SYSTEM**

- FULLY CUSTOMISABLE IN SIZE AND PANEL LAYOUT
- FLAT-PACK ABILITY FOR INSTALLATION IN VENUES WITH LIMITED ACCESSIBILITY
- LOW IRON TOUGHENED MUSEUM GRADE GLASS
- MUSEUM GRADE SILICON SEALS LIMITING THE AIR EXCHANGE RATE
- TASHCO HINGING ALLOWING 90-DEGREE ACCESS TO THE INTERIOR
- ASSA ABLOY PROTEC OR BILOCK LOCKING SYSTEM
- CUSTOM CHOICE OF HINGED OR FIXED GLASS PANELS WITH UP TO 360 DEGREE VIEWING OR SOLID TIMBER PANELS WITH LOW VOC PAINT OR POWDER COAT FINISH
- SPECIALLY EXTRUDED ALUMINIUM SECTIONS WITH LOW VOC PAINT OR POWDER COAT FINISH
- CHOICE OF 9.0mm BASE PANEL FOR MINIMUM SHADOW GAP OR HEAVY DUTY ADJUSTABLE FEET AND CASTORS
- OPTIONAL FLEXIBLE SHELVING SYSTEM FROM 6.0mm LOW IRON GLASS, HEIGHT ADJUSTABLE ON Ø6.0mm STAINLESS STEEL RODS
- LED LOW VOLTAGE LIGHTING

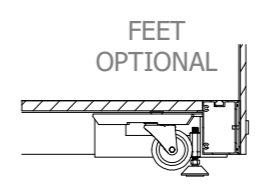



FEET OPTIONAL

Plan

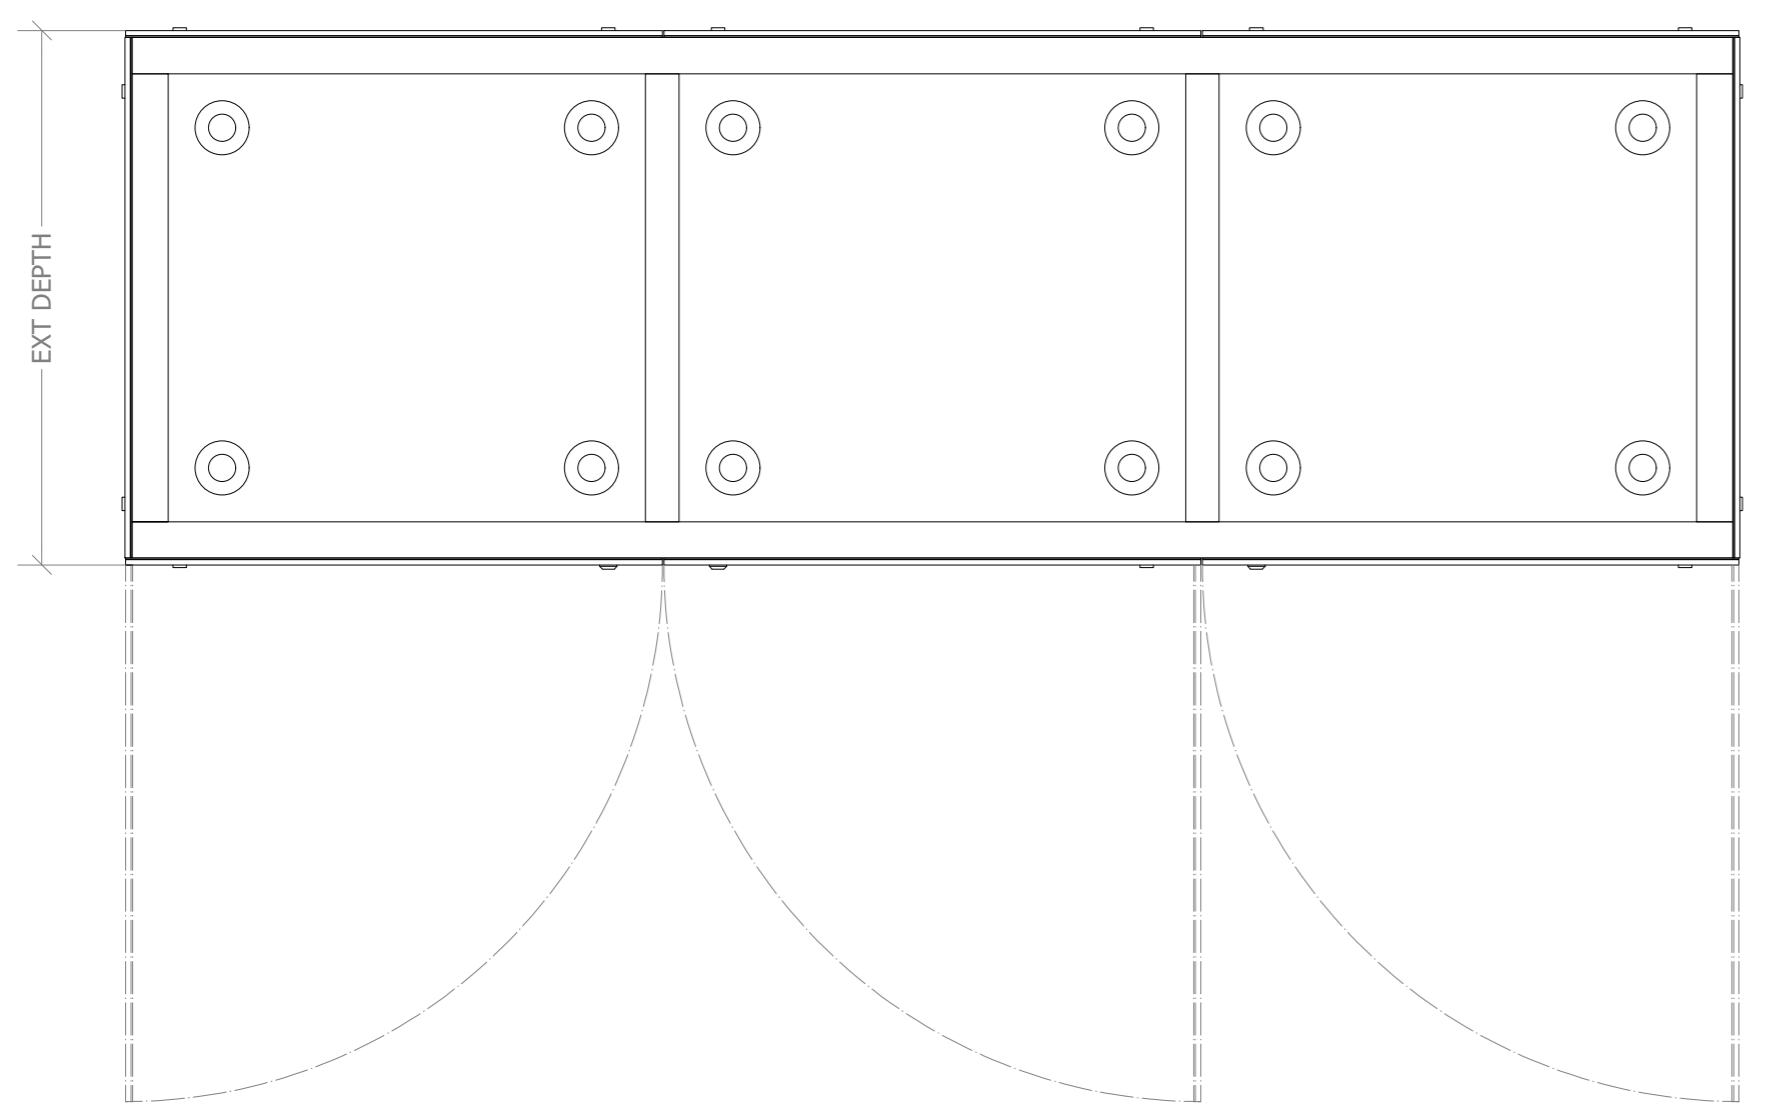

3D Perspective

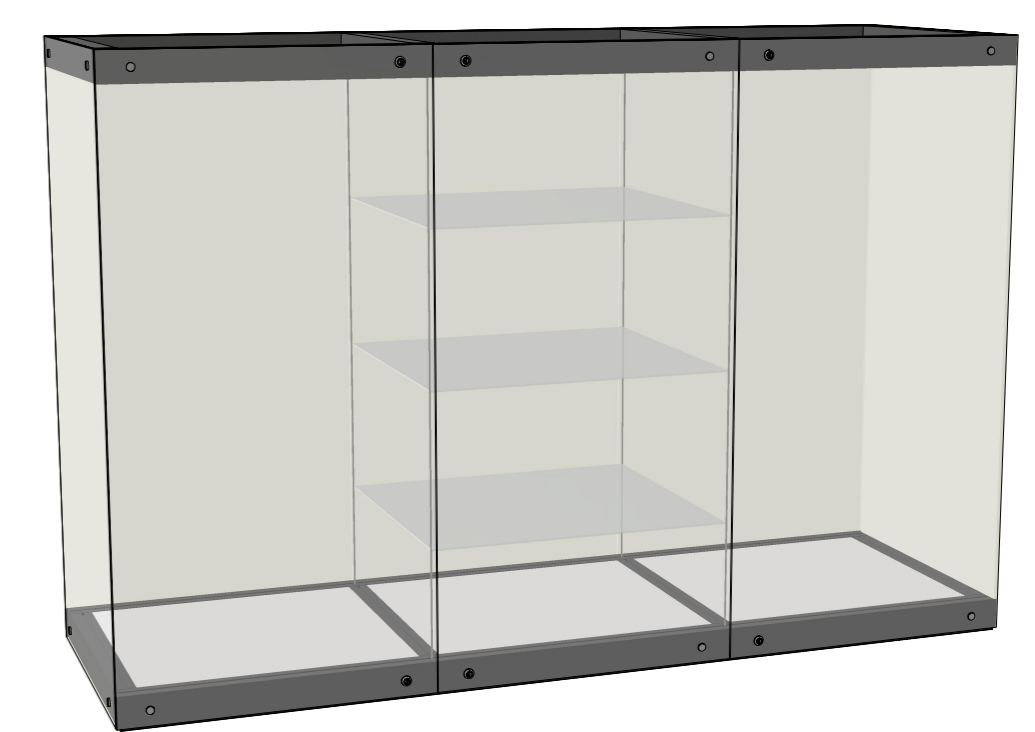

Client	Project	Status	Revision	Date
-	Tashco Showcase Systems	-	-	15/01/2024
<b>Show Works</b> 1-11 Bellevue Crescent Preston VIC 3072 Phone 03 9416 9611 E Mail info@showworks.com.au Web www.showworks.com.au		Title TetraS System Drawn by mm		
		Checked by jm	Job number -	Sheet Size A2
			Sheet 1 / 1	

8 7 6 5 4 3 2 1

This drawing is property of Show Works and shall not be copied or modified in part or in whole without authorization.